



- LEGEND
- MORTAR SILO
 - TEMPORARY HAUL ROAD WELL DRAINAGE & ROADWORKS TO 'WHITE HORSE LANE' FOR RESIDENTS & CONSTRUCTION ACCESS
 - MATERIAL STORAGE
 - ACCOMMODATION / WELFARE
 - TEMPORARY CAR PARK
 - LOADING BAYS
 - PROTECTED WALL
 - SITE HOARDING / ACCESS GATES
 - PEDESTRIAN WALKWAY
 - 2.0M HIGH BARRIER (FIGURE 1)

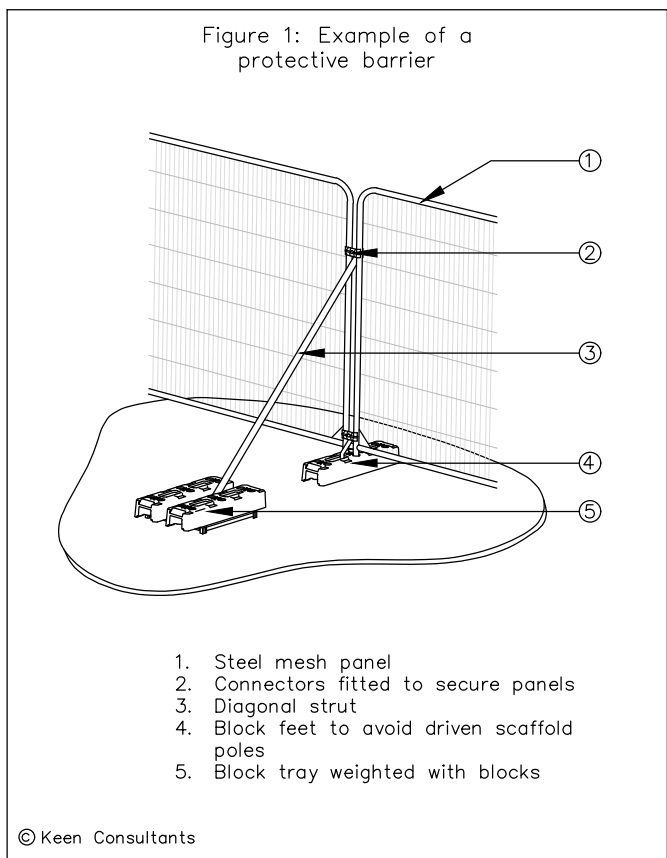

Ordnance Survey (c) Crown Copyright 2018. All rights reserved. Licence number 100022432

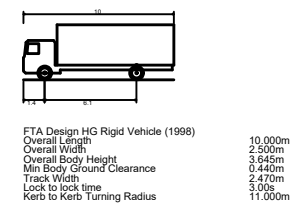

© This drawing is the copyright of SHANLY HOMES
All dimensions and levels must be checked on site and verified prior to construction

Notes

C	Additional Parking Area added	21.11.23
B	Site Compound Updated	08.06.23
A	Tracking added	03.11.20
Rev.	Description	Date

Project
Proposed Development
at
White Horse Yard
High Street
Ripley

Drawing Title

SITE SET UP



'Sorbon', Aylesbury End, Beaconsfield,
Buckinghamshire. HP9 1LW
Tel: 01494 671331
Fax: 01494 676417
DX 34507 Beaconsfield

Drawn By: RL	Date: 20.10.20
Scale: 1:500	A2
Drawing No. 1366_C_200	Revision C